
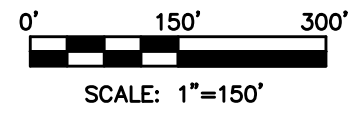


S:\Civil\VOFP_Misc\Grant Application_Ruby and Atlantic from Schiller to Franklin\Location Exhibit.dwg - ATLANTIC 8.5x11
 PLOTTED: 3-15-24 @ 4:22pm
 VERSION: 24.2s (LMS Tech)

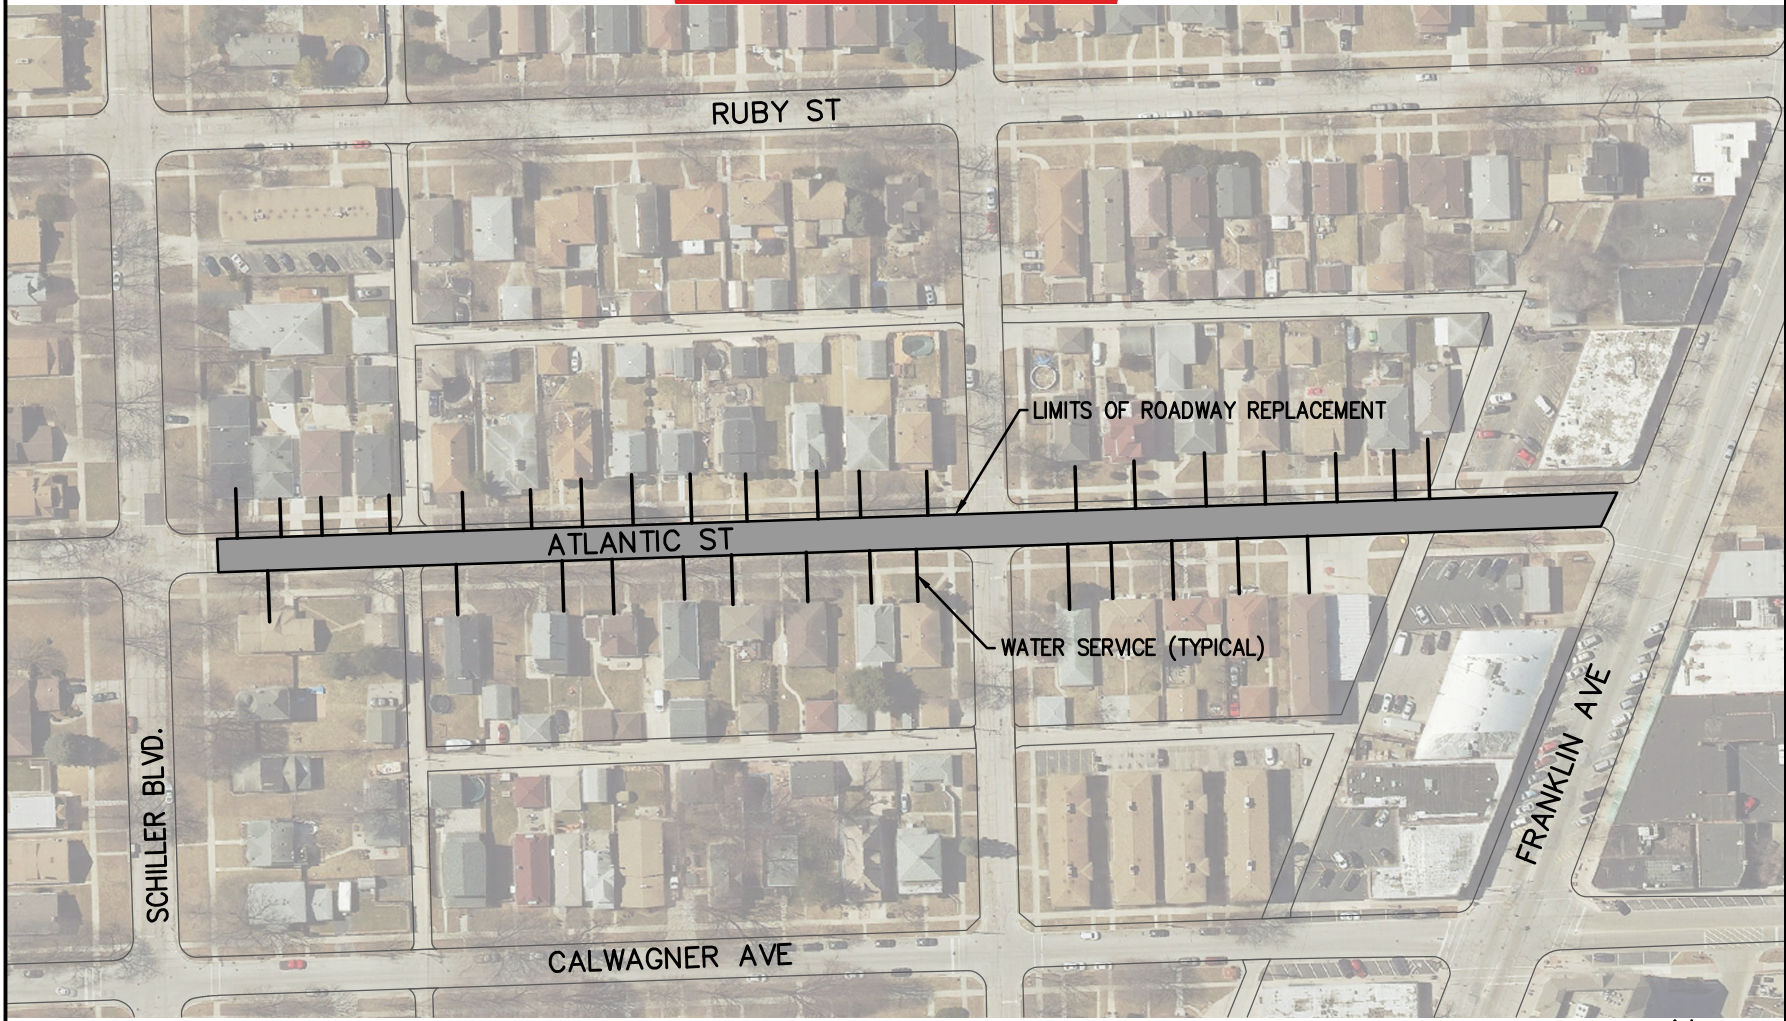

REV.	DESCRIPTION	DATE
-	ORIGINAL PLAN DATE	3/15/24
REVISIONS		

SMITH LASALLE
 CONSULTING ENGINEERS
 10102 Pacific Avenue • Franklin Park, Illinois 60131
 Phone: 847-260-5095 Fax: 877-774-8895
 www.smithlasalle.com

ATLANTIC STREET IMPROVEMENTS
VILLAGE OF FRANKLIN PARK
WATERMAIN AND ROADWAY RECONSTRUCTION

SCALE: 1" = 150'	
SHEET 1 OF 1	
DWG. NO. A1	REV. NO. -